

INDEX OF DRAWING

| DWG. NO. | SHT. NO. | TITLE |
|-----------------------|----------|--|
| CIVIL DRAWINGS | | |
| T-1 | 1 | TITLE SHEET |
| C-1 | 2 | CONSTRUCTION NOTES, ABBREVIATIONS, AND LEGEND |
| C-2 | 3 | GENERAL SITE PLAN |
| C-3 | 4 | GENERAL GRADING PLAN |
| C-4 | 5 | ENLARGED GRADING PLAN |
| C-5 | 6 | EROSION CONTROL PLAN, NOTES, AND DETAILS |
| C-6 | 7 | TYPICAL RESERVOIR CROSS SECTION |
| C-7 | 8 | ACCESS ROAD - PLAN AND PROFILE STA. 0+00 TO STA. 5+00 |
| C-8 | 9 | ACCESS ROAD - PLAN AND PROFILE STA. 5+00 TO STA. 9+00 |
| C-9 | 10 | ACCESS ROAD - PLAN AND PROFILE STA. 9+00 TO STA. 12+00 |
| C-10 | 11 | ACCESS ROAD - PLAN AND PROFILE STA. 12+00 TO STA. 17+00 |
| C-11 | 12 | ACCESS ROAD - PLAN AND PROFILE STA. 17+00 TO STA. 22+00 |
| C-12 | 13 | ACCESS ROAD - PLAN AND PROFILE STA. 22+00 TO STA. 24+60.17 |
| C-13 | 14 | EMBANKMENT SLOPE AND ACCESS ROAD A.C. RESURFACING |
| C-14 | 15 | RESERVOIR DREDGING PLAN |
| C-15 | 16 | TEMPORARY STOCKPILE, SEDIMENT / SETTLING BASIN |
| C-15A | 16A | GRADING / EROSION CONTROL PLAN, TEMPORARY STOCKPILE, SEDIMENT / SETTLING BASIN |
| C-16 | 17 | WEIR #1 AND #2 - SITE AND GRADING PLANS |
| C-17 | 18 | WEIR #3 - SITE AND GRADING PLANS |
| C-18 | 19 | STILLING BASIN AND WEIR #4 - SITE AND GRADING PLANS |
| C-19 | 20 | 24-INCH HDPE OUTLET PIPE EXTENSION - PLAN AND PROFILE |
| C-20 | 21 | MISCELLANEOUS DETAILS - 1 |
| C-21 | 22 | MISCELLANEOUS DETAILS - 2 |
| C-22 | 23 | TRAFFIC CONTROL |

| STRUCTURAL DRAWINGS | | |
|----------------------------|----|--------------------------------------|
| S-1 | 24 | BRIDGE GENERAL NOTES |
| S-2 | 25 | EXISTING BRIDGE - PLAN AND ELEVATION |
| S-3 | 26 | REPAIRS DESCRIPTION AND SCHEDULE |
| S-4 | 27 | SECTIONS |
| S-5 | 28 | SECTIONS |
| S-6 | 29 | SECTIONS |
| S-7 | 30 | CONCRETE PIER PLAN & SECTIONS |

BOARD OF WATER SUPPLY

630 S. BERETANIA STREET
HONOLULU, HI 96843

Job 17-040

NUUANU RESERVOIR NO. 4 DAM IMPROVEMENTS

HONOLULU, OAHU, HAWAII

TAX MAP KEY: 2 - 2 - 54 : 001

PREPARED BY:



R. M. TOWILL CORPORATION

SINCE 1930


(808) 842-1133 2024 NORTH KING STREET, SUITE 200 HONOLULU, HAWAII 96819-3494

| REVISION | DATE | DESCRIPTION | BY | APPROVED |
|----------|---------|-------------------------------|------|----------|
| △ | 2/07/18 | REVISED INDEX | HKM | |
| △ | 8/10/17 | RE-APPROVAL DUE TO TIME LAPSE | SKYA | |


PROJECT LOCATION MAP

VICINITY MAP

APPROVED

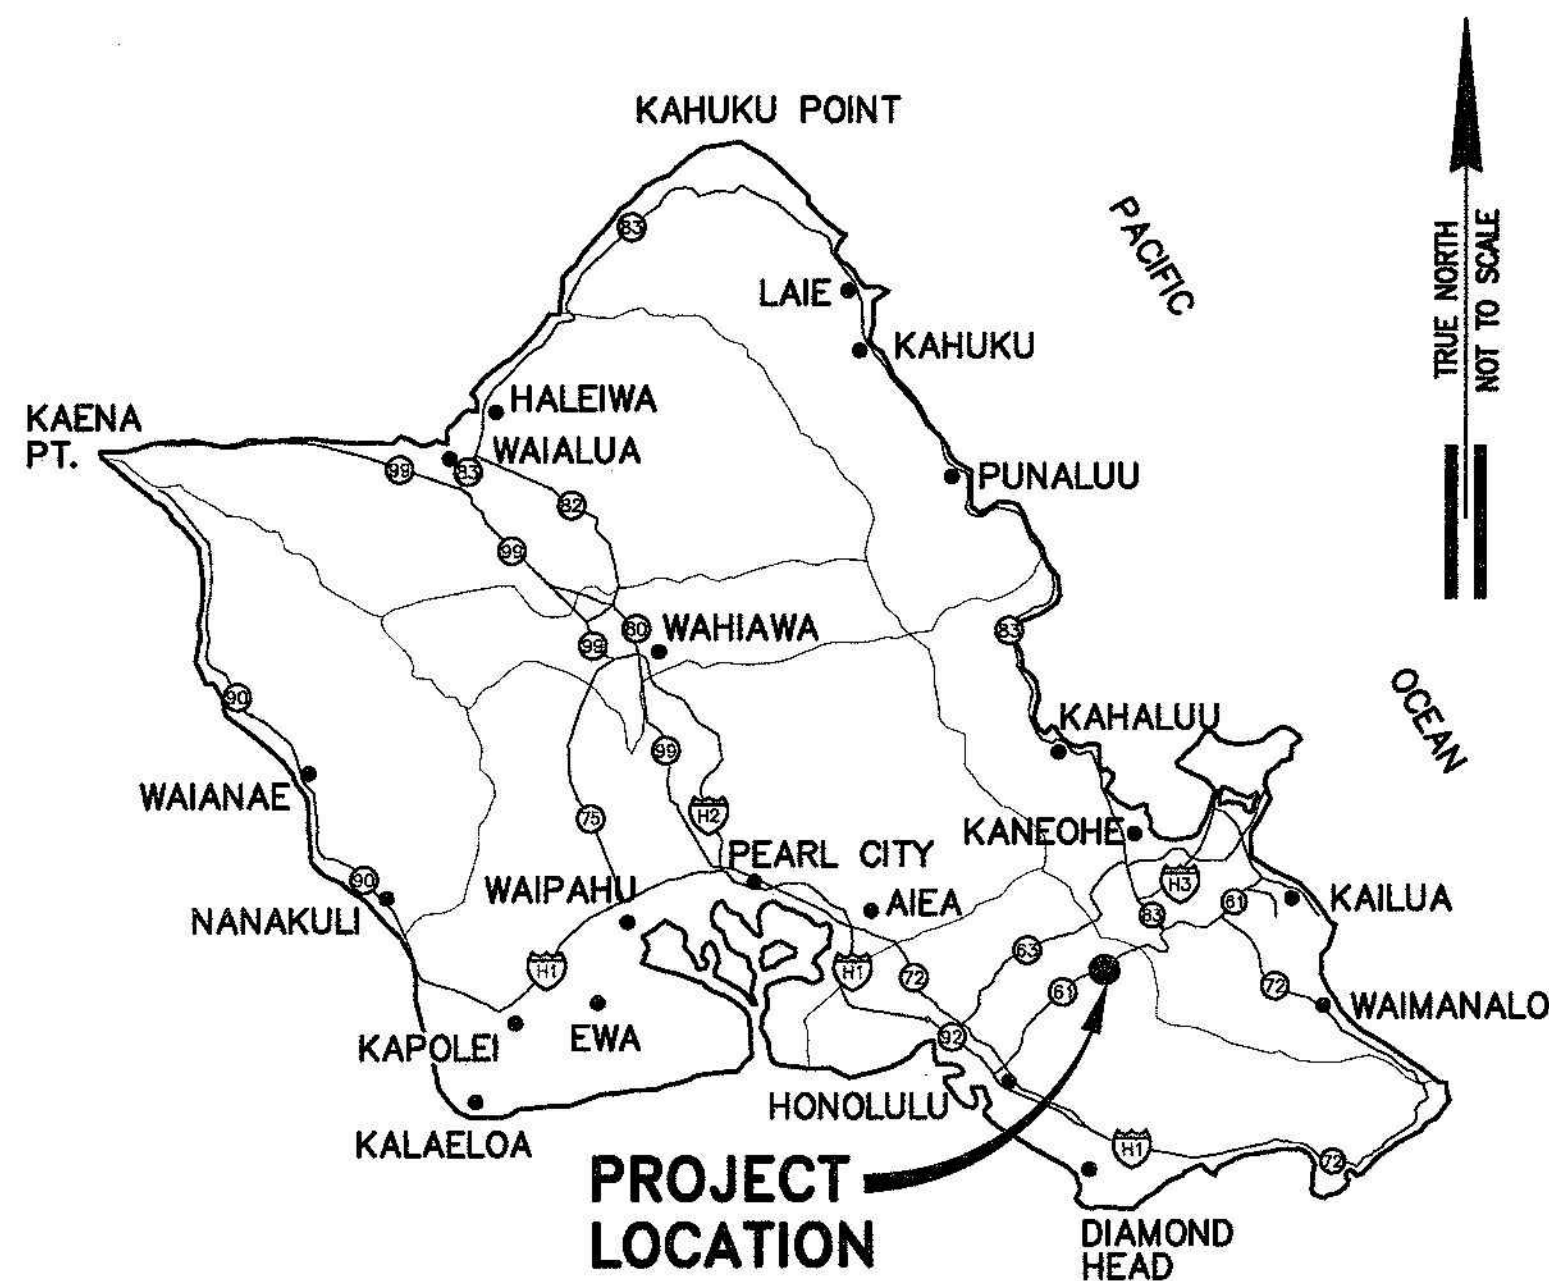

OAHU ISLAND MAP

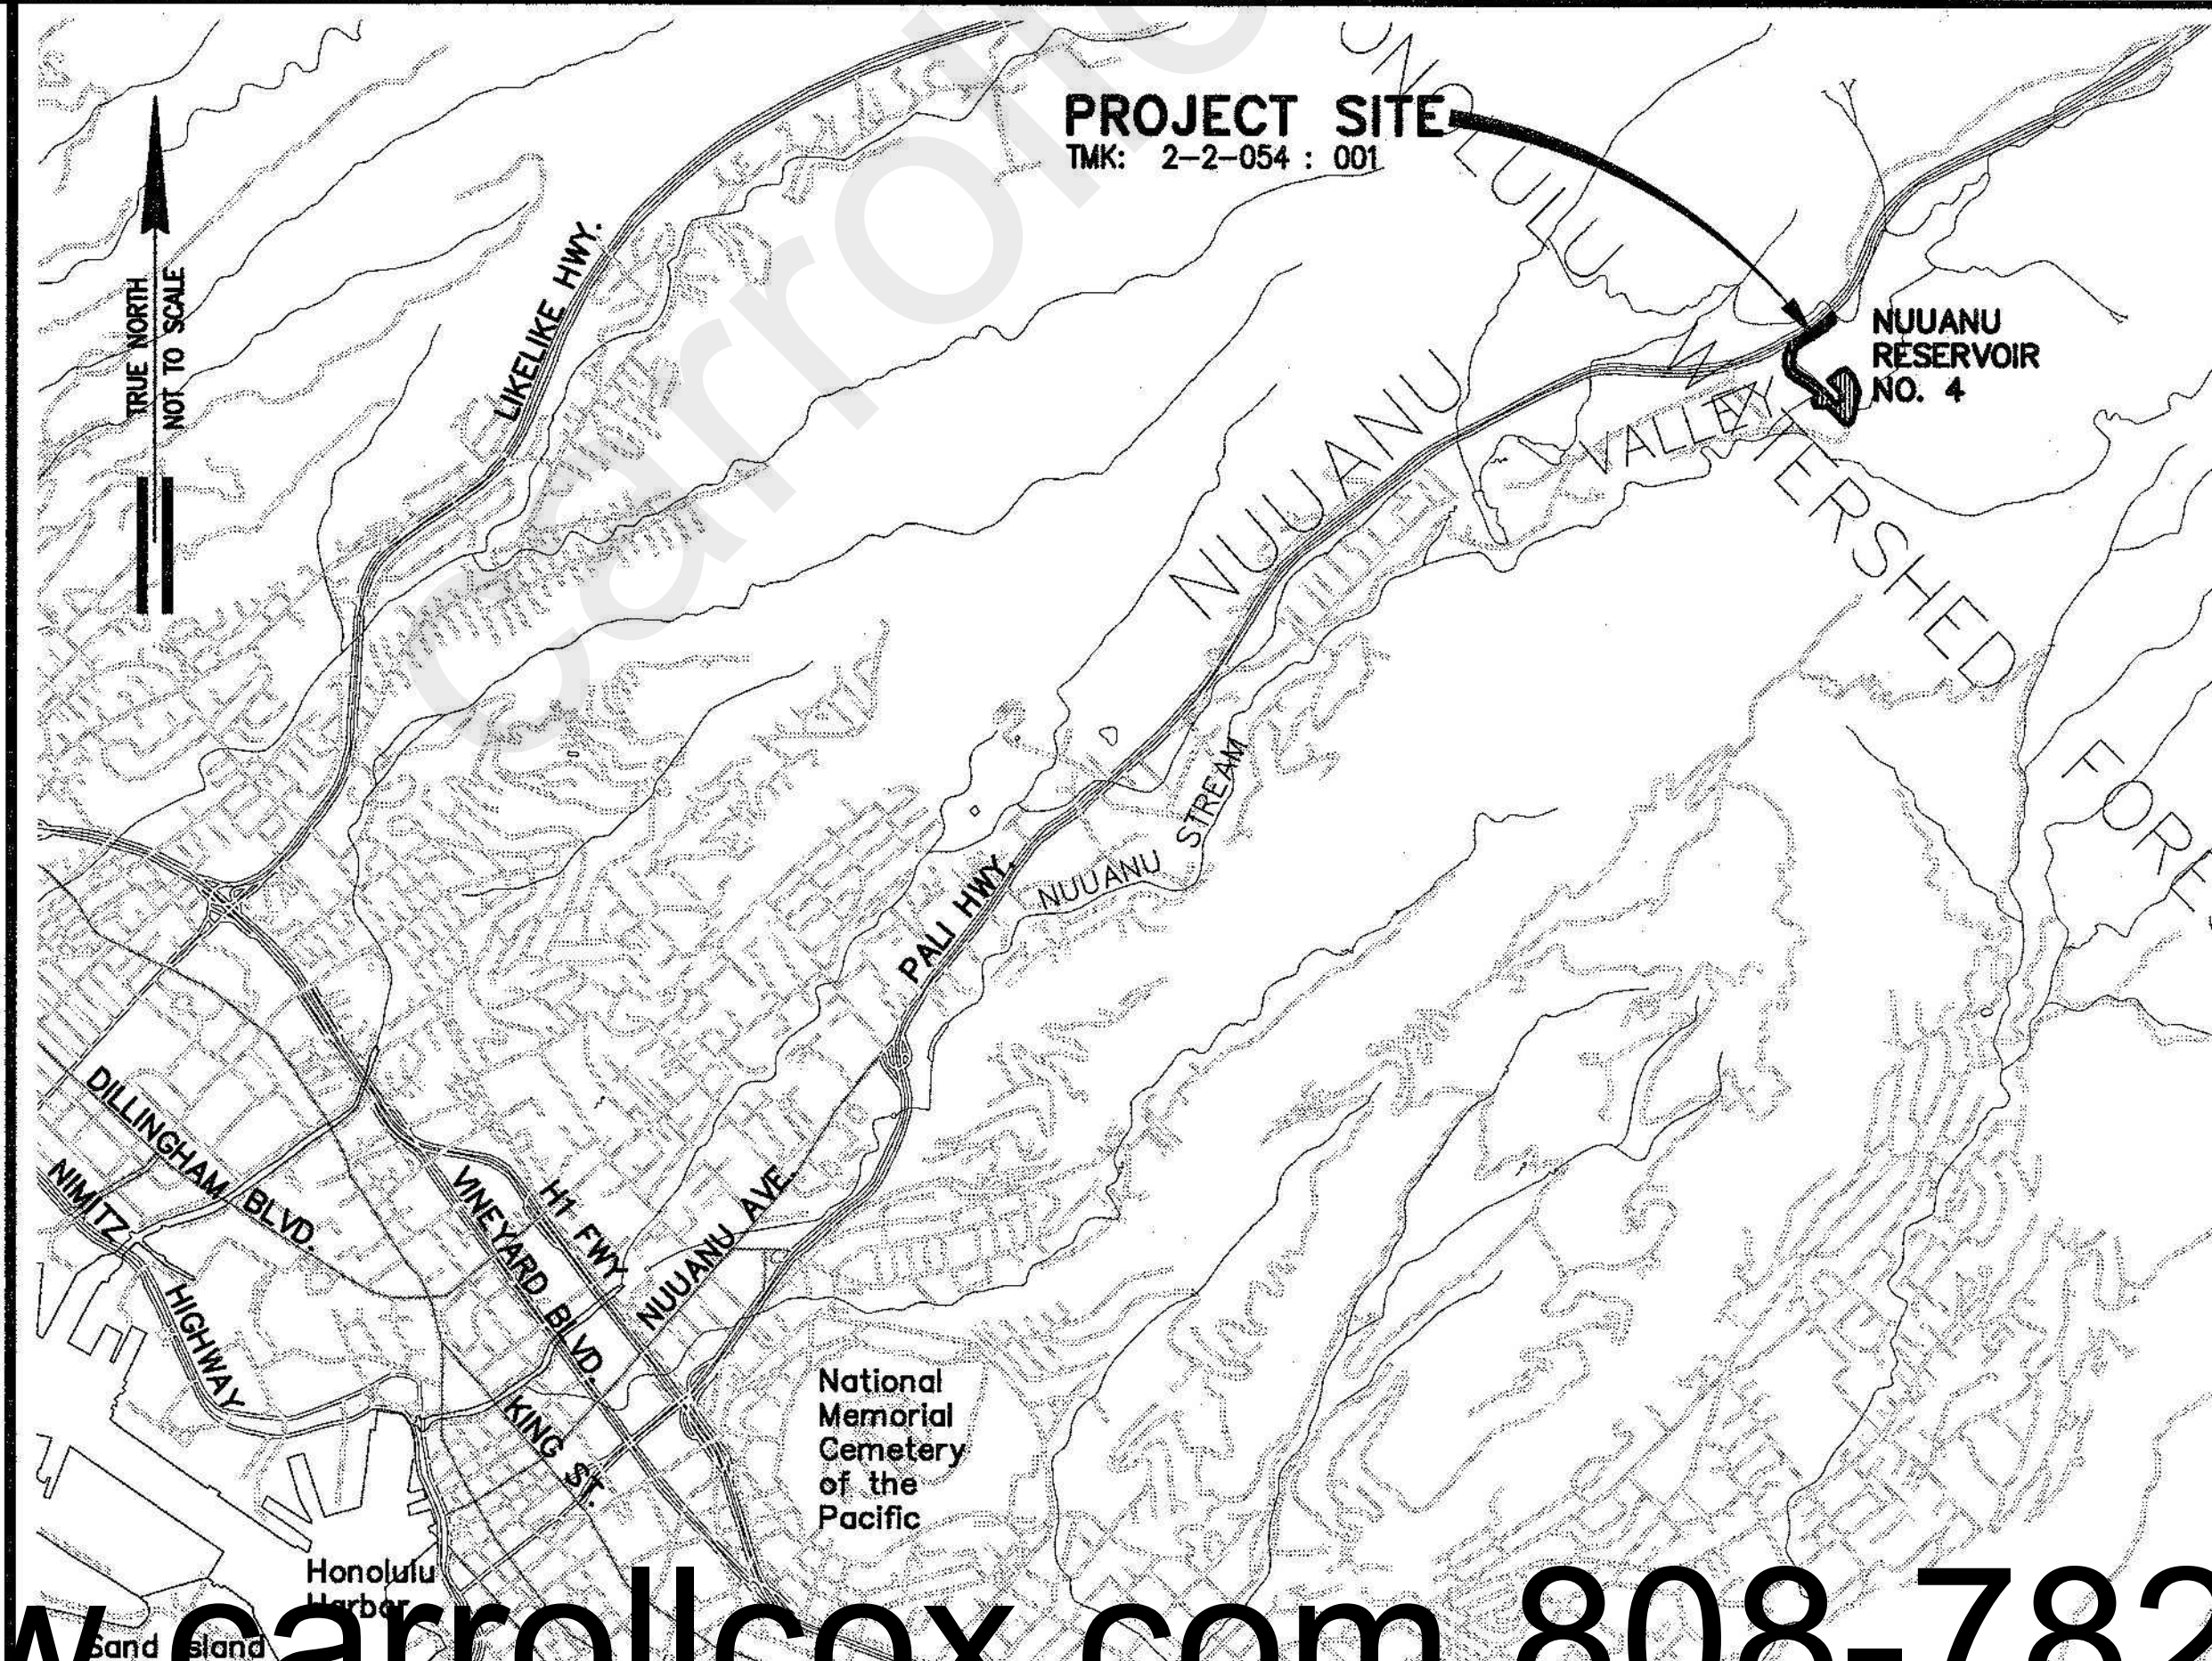

[Signature]
MANAGER AND CHIEF ENGINEER, BOARD OF WATER SUPPLY
CITY & COUNTY OF HONOLULU

10/24/16
DATE

[Signature]
for DIRECTOR, DEPARTMENT OF PLANNING & PERMITTING
CITY & COUNTY OF HONOLULU
(FOR GRADING ONLY)

4/27/2015
DATE

RE-APPROVAL DUE TO TIME LAPSE:

[Signature]
for DIRECTOR, DEPARTMENT OF PLANNING & PERMITTING
CITY & COUNTY OF HONOLULU
(FOR GRADING ONLY)

8/31/2017
DATE

APRIL 2015
NUUANU RESERVOIR NO. 4 DAM IMPROVEMENTS